


73

GB II
21 OCT 1966
Bombay Municipal Corporation

सदर पत्र माहितीला जमिंदार
अधीनस्थ...
ISSUED UNDER
RTI ACT 2005
A.L.R. H. & K. Wani

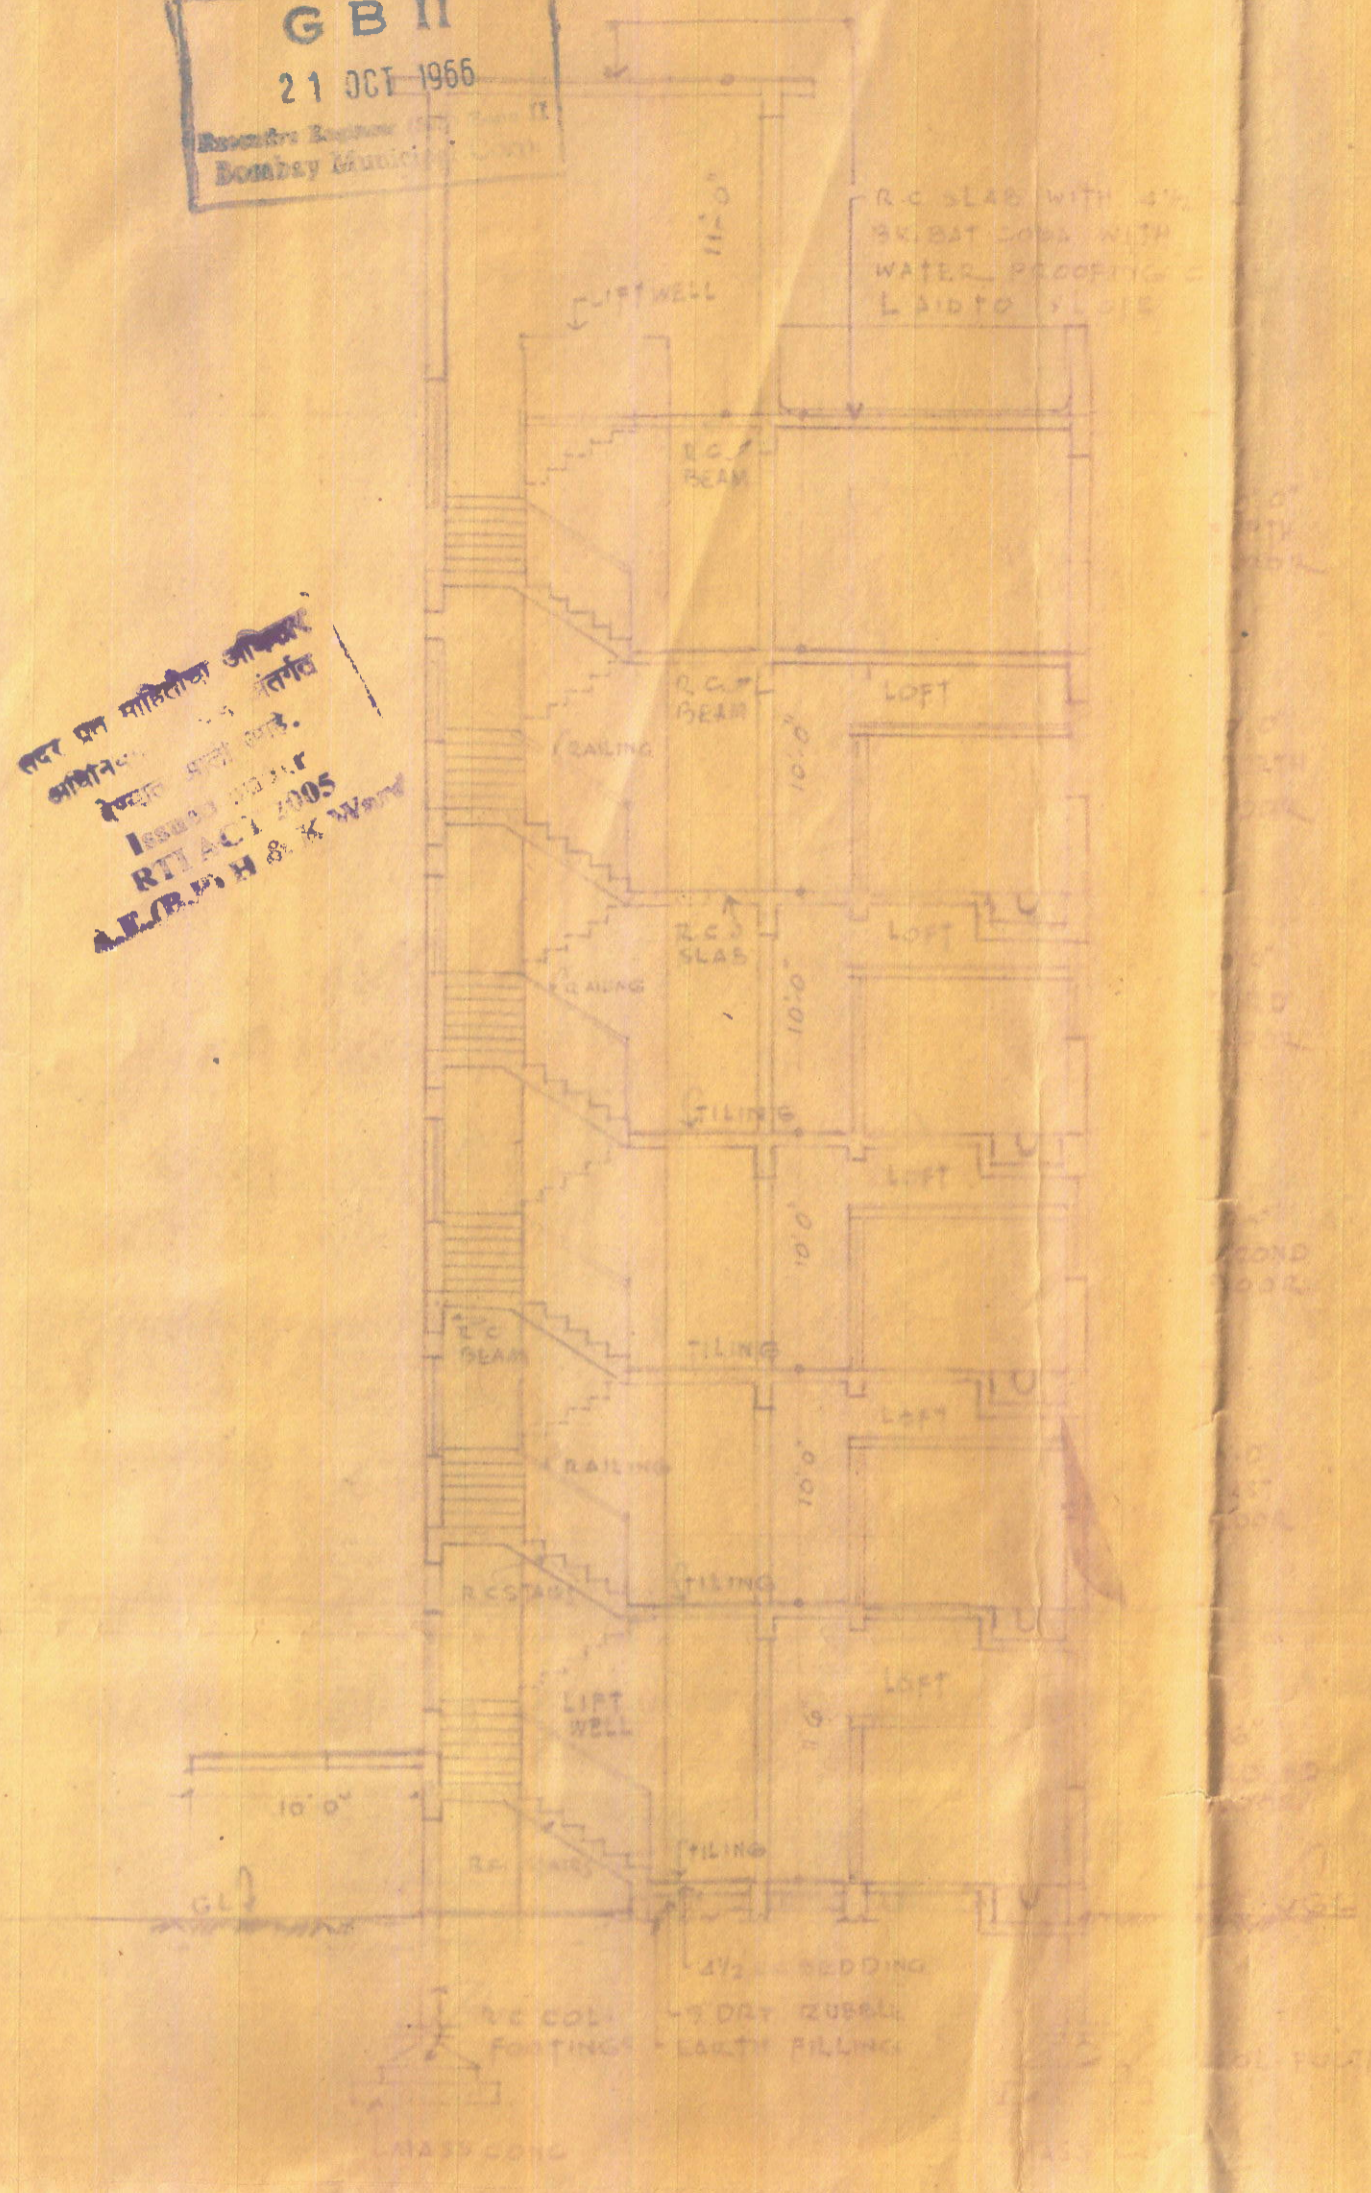

SECTION THROUGH BUILDING

PROPOSED BUILDING ON PLOT BEARING NO. 20
AT ANDHERI-KURLA RD. ANDHERI
FOR SHRI T. D. LALA.

S. L. LALIA & SONS
ARCHITECT / ENGINEER
410/412, HOUSE
NO. 10, ST
POST BOMBAY

SCALE 1/4" = 1'-0"
DRAWN SETHERD
CHKD
DATED 4th JAN '65